

OPTIONAL EXTRAS (NOT SHOWN ON DRAWING)




- LOW TEMPERATURE ALARM
- LOW WATER ALARM
- SPRING LOADED DOORS
- STRIP CURTAINS

TECHNICAL DETAILS

INLET WATER SUPPLY: REC. 2 - 10 BAR
 FLOW RATE: 75 LPM
 INLET: 1" BSP or NPT
 OUTLET: 2" BSP or NPT
 WEIGHT: 350 - 400 KG

CLASSIFICATION

ALL ELECTRICS SUITABLE FOR HAZARDOUS AREAS - ATEX CERTIFIED
 220 - 240v 1Ph 50Hz
 PLEASE NOTE: CHILLER REQUIRES SEPARATE POWER SUPPLY 415v 3Ph 50Hz

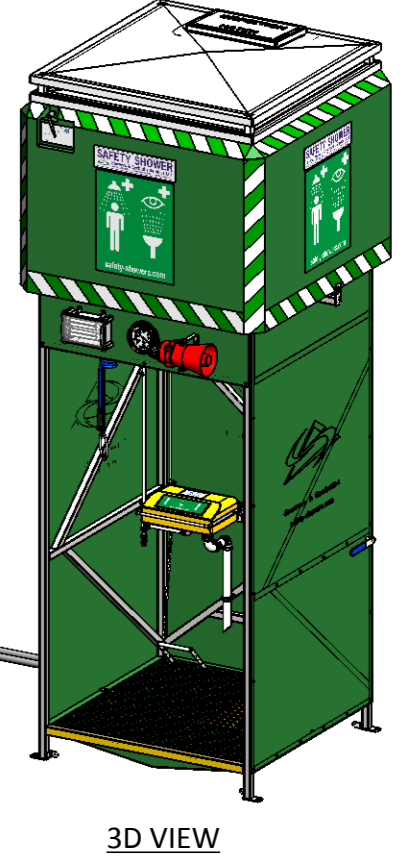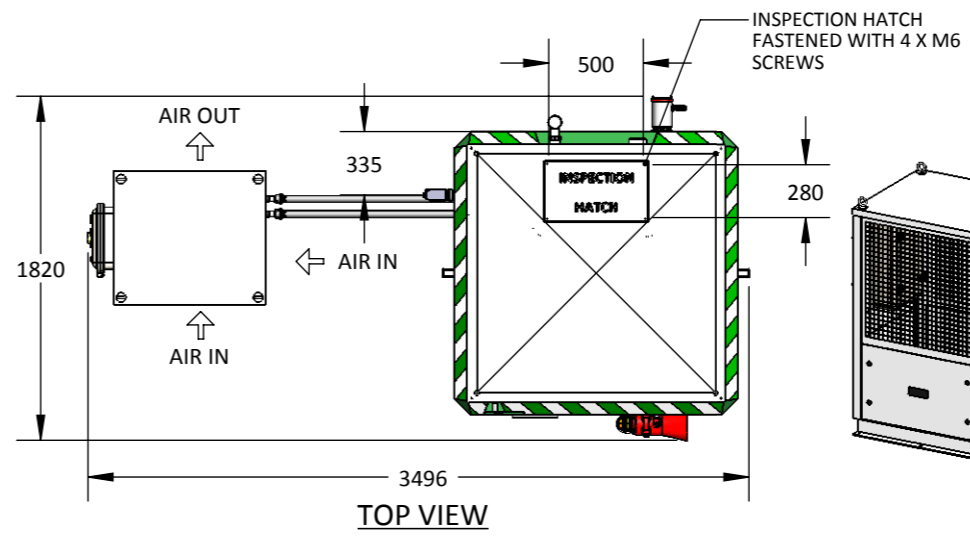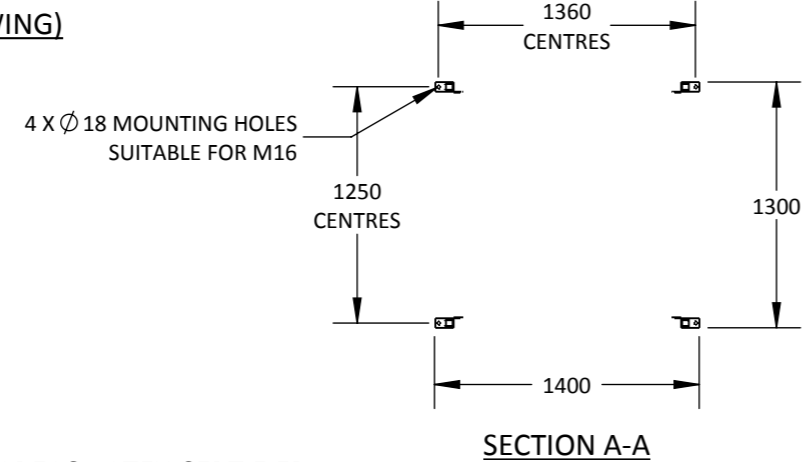

REFERENCE ONLY

	NAME	DATE	DIMENSIONS ARE IN MILLIMETRES UNLESS SPECIFIED OTHERWISE	TITLE: 1200 - 1500 TANK SHOWER HAZARDOUS WITH CHILLER	REVISION	A
DRAWN:	P.S	07/08/2014			REV DATE:	10/10/2014
	PROPRIETARY AND CONFIDENTIAL THE INFORMATION CONTAINED IN THIS DRAWING IS THE SOLE PROPERTY OF SHOWERS & EYEBATHS SERVICES LTD. ANY REPRODUCTION IN PART OR AS A WHOLE WITHOUT THE WRITTEN PERMISSION OF Showers & Eyebaths services LTD IS PROHIBITED.		TOLERANCES: LINEAR: ALL DIMENSIONS ±5mm ANGULAR: ±0.5°	DWG NO. SE-GA-GFTS15-FP-WC	A3	SHOWERS & EYEBATHS Showers & Eyebaths Services Ltd. Safety House, 23c Sandwash Close, Rainford Industrial Estate, Rainford, Lancashire, WA11 8LY U.K. Tel + 44 (0) 1744 889677 Fax +44 (0) 1744 885663 e-mail: sales@safety-showers.com www.safety-showers.com
				DO NOT SCALE DRAWING	SCALE:1:40	

